


Plan View

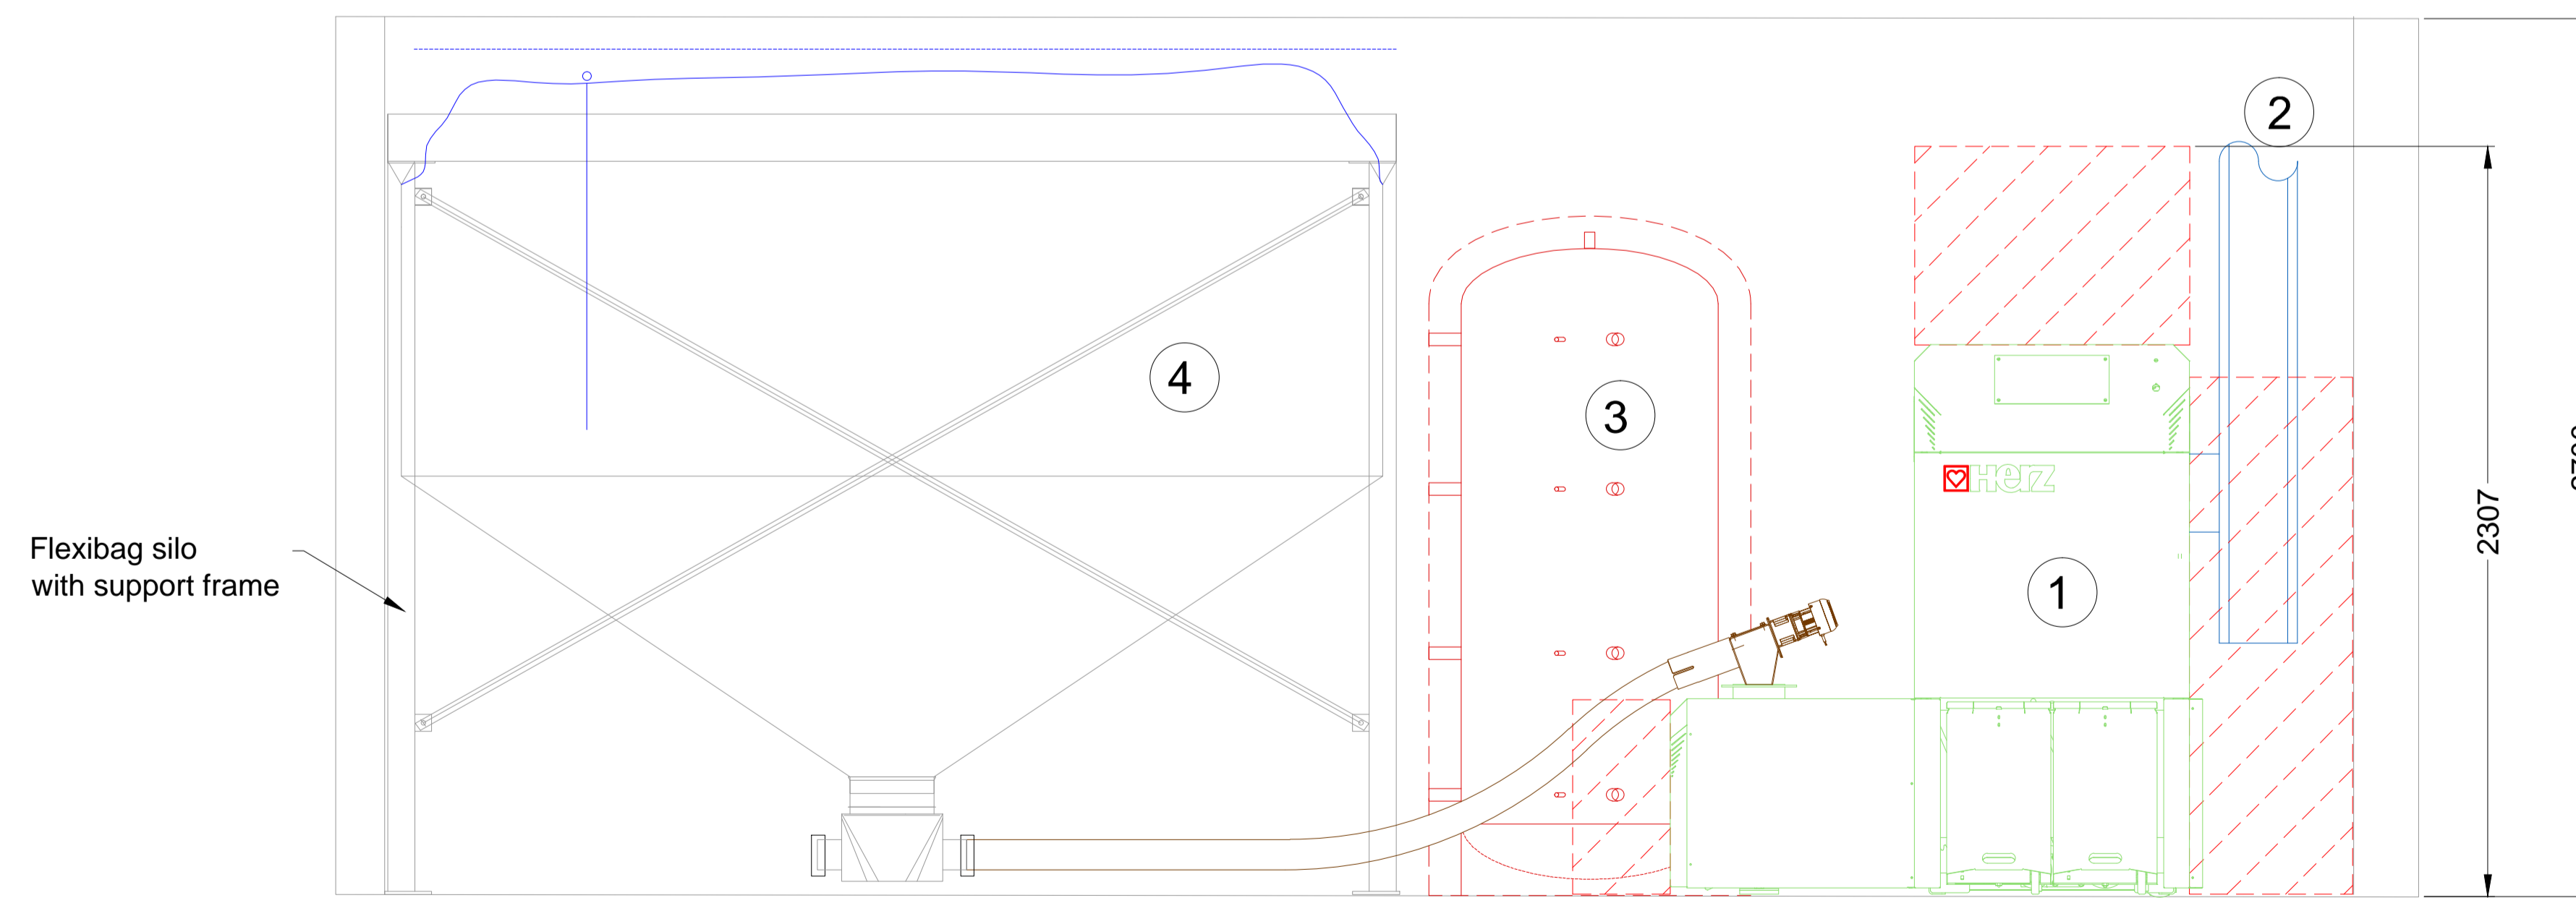

Sectional View

Bill of materials:

- ① Herz Fire Matic boiler
- ② Chimney riser
- ③ Buffer tank
- ④ Flexi Bag Silo (ABHP30X28/22G-E)

Supporting documentation:

- RE Flue design guide
- RE buffer tank specification sheet
- RE buffer tank control description and sizing guide
- Boiler data sheets
- Wiring diagrams
- RE Hydraulic schematics
- RE design details

Plinths are not required for the boilers or cyclone, provided there is adequate protection against flooding

Rural Energy provides this drawing for the purposes of locating the heating system and ancillary equipment, but takes no responsibility for the design of the the plant room in any respect

Clearance for maintenance

Drawing Name
**EXAMPLE LAYOUT
Fire Matic Boiler.
Pellets, Flexi Auger, Flexi Bag Silo**

Boilers
Herz Fire Matic 80/100kW

Drawing Number	Scale @ A1
RE_012-80-100.V1	nts
Designed by	Date
PM	27.08.2010